

BLOCK PLAN 1:500

NEWLAND VILLA

PLAN & ELEVATIONS AS E

scale 1:50


date 22 2 '00

JOHN B BENSON


Dipl Arch UCL

Scatterford

Glos GL16 8NG

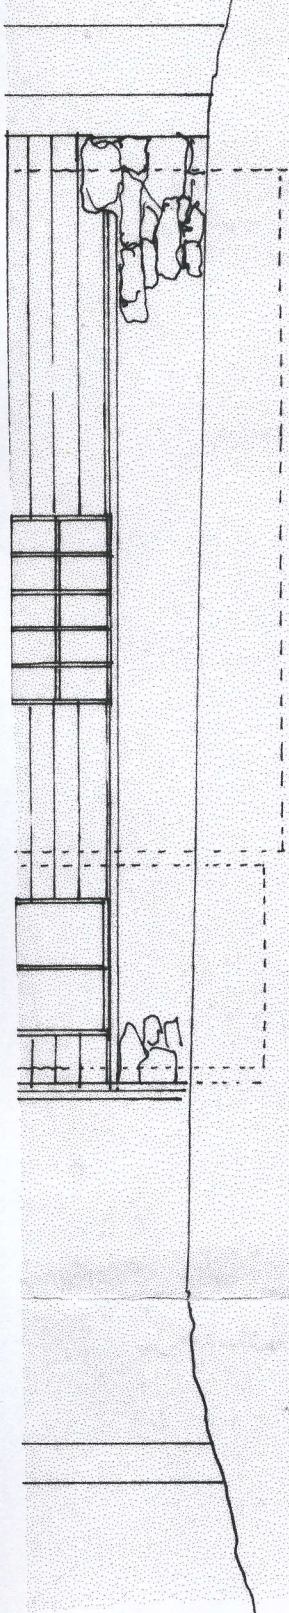

EAST ELEVATION

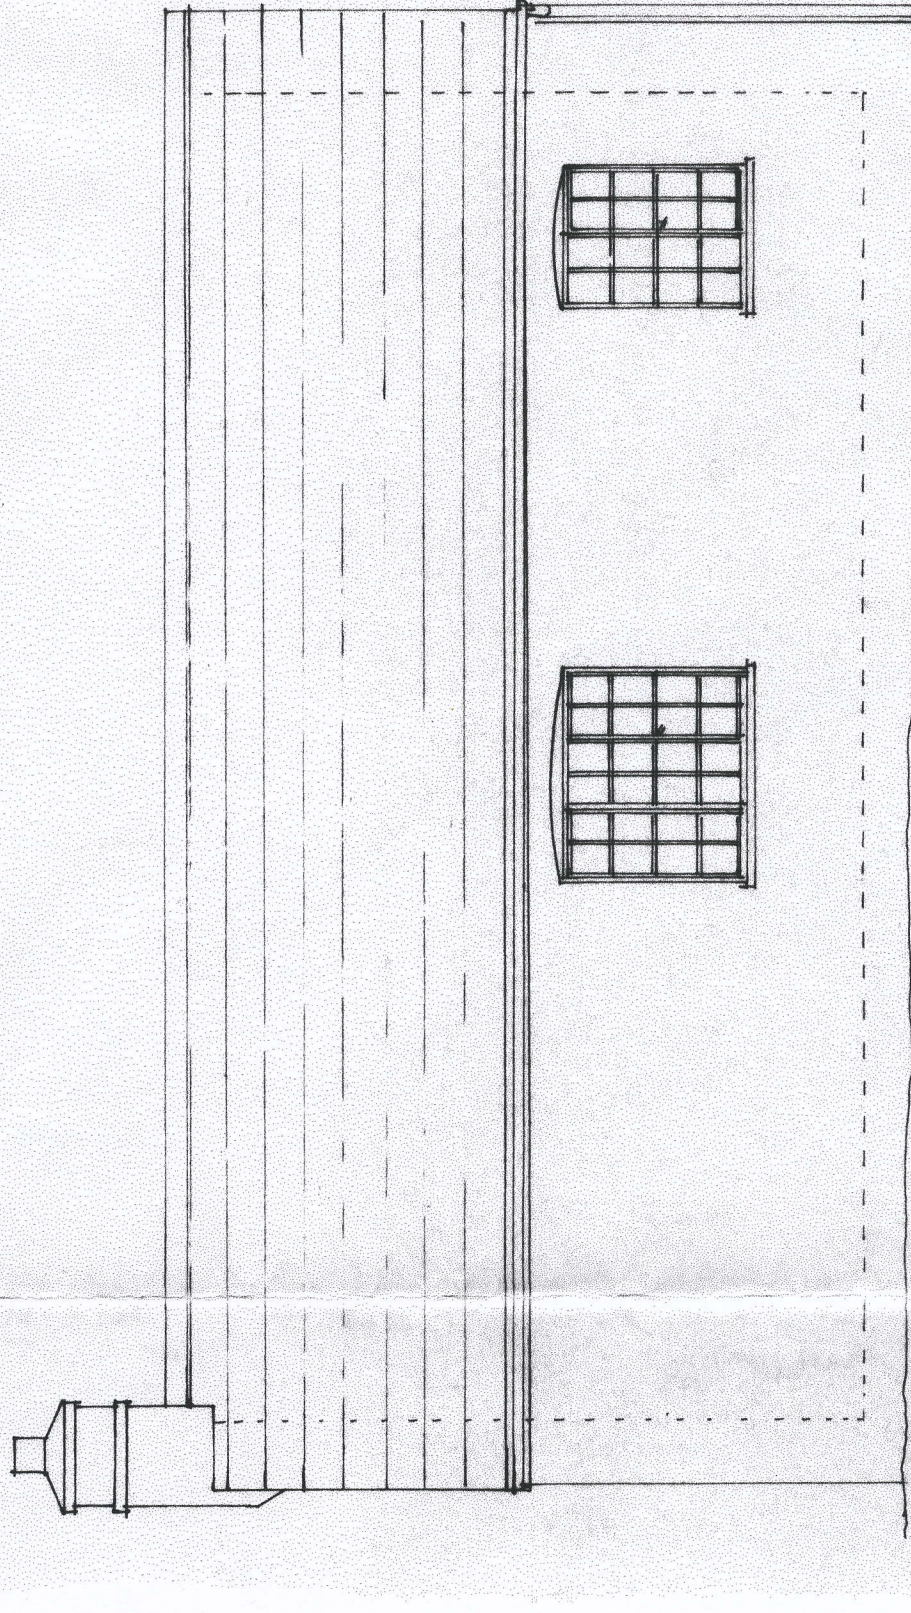

WEST ELEVATION