


Newland Village Room

Plan 1:50

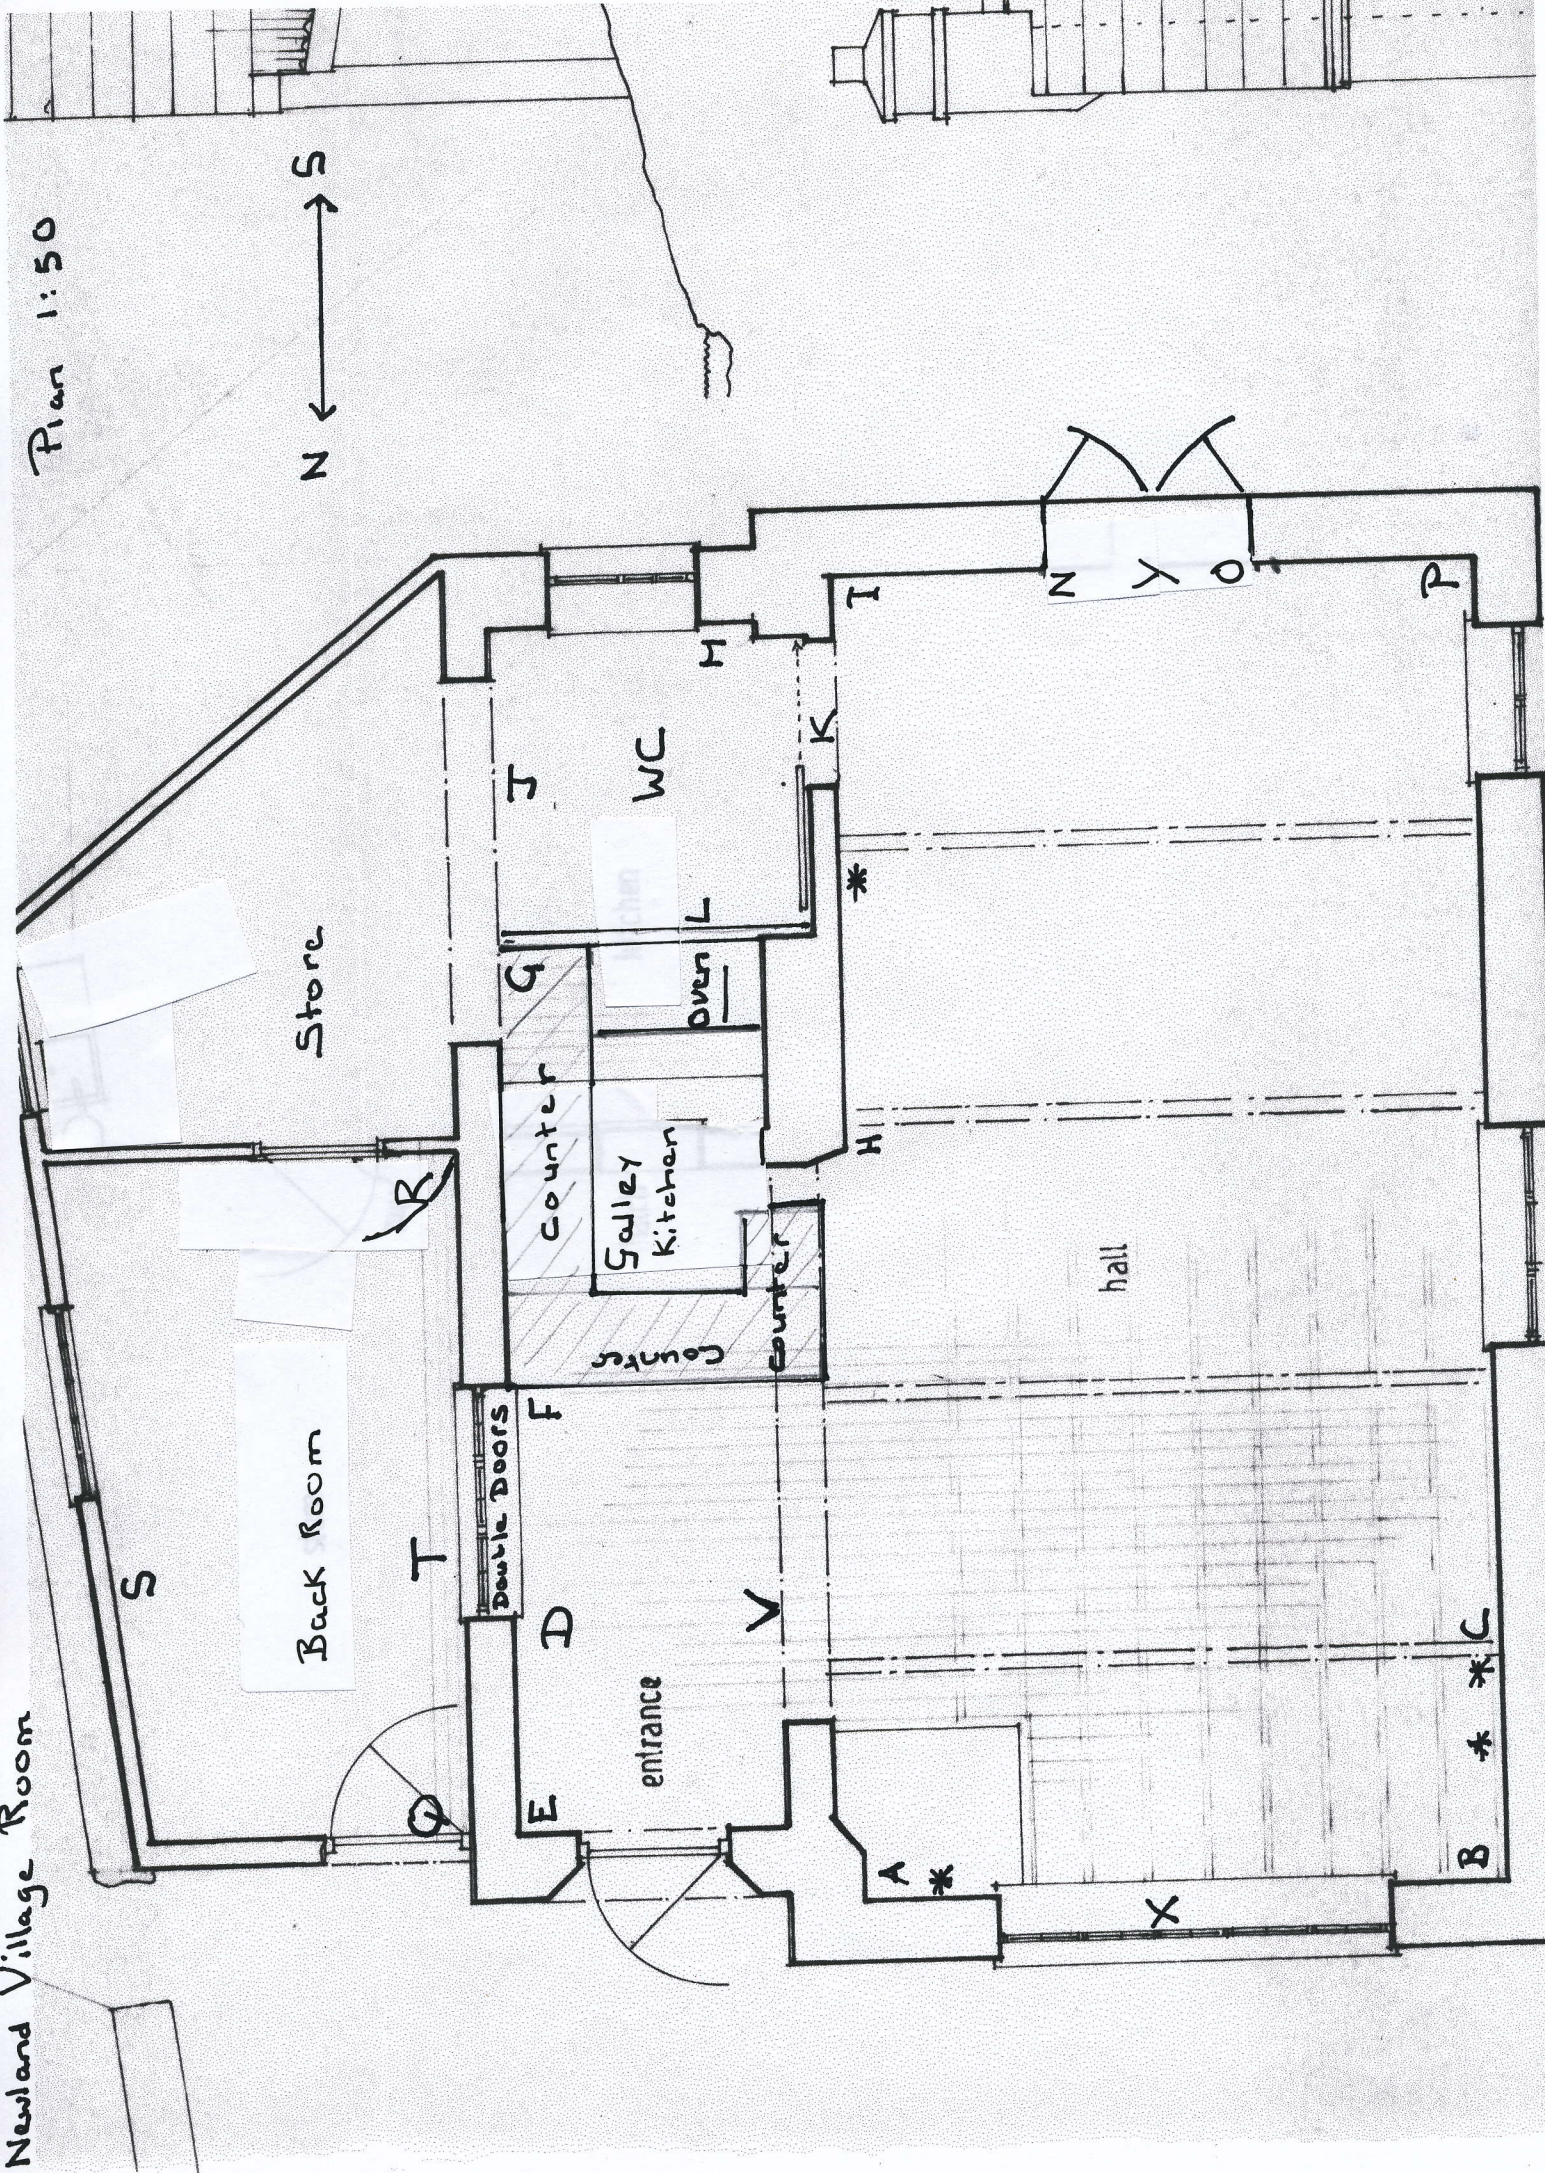

S

Back Room

Store

Double Doors

Counter

Galley Kitchen

Over

WC

Sink

Counter

entrance

hall

Q

E

D

F

T

J

L

H

H

I

*

A *

X

B

*

*

C

Z

Y

O

R